



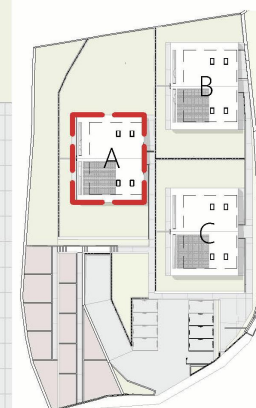


ZELO
REAL ESTATE
CONSULTING

GIARDINO/ CAMMINAMENTI
337.55 m²

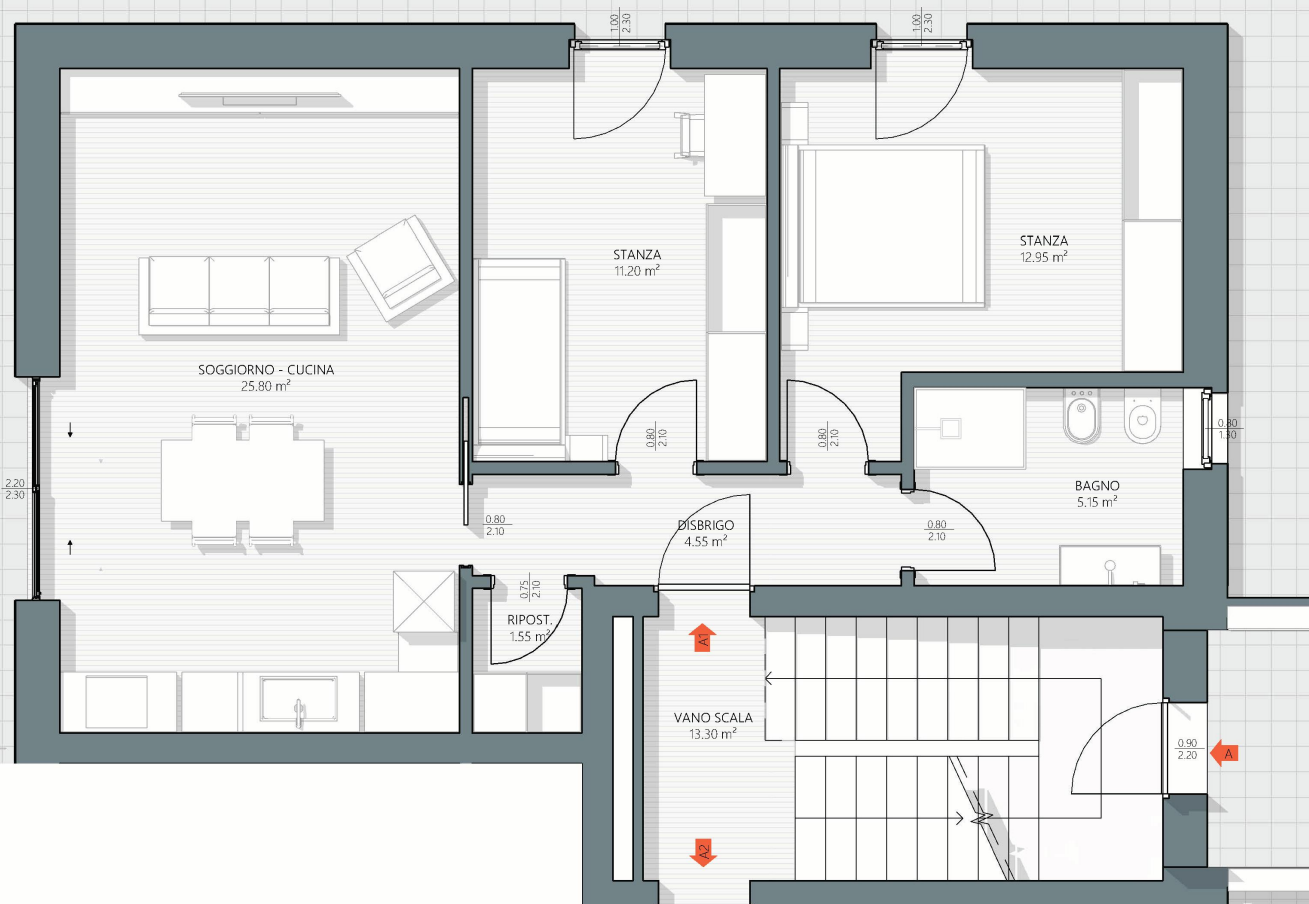

PIANO TERRA APP. "A1"



V.06

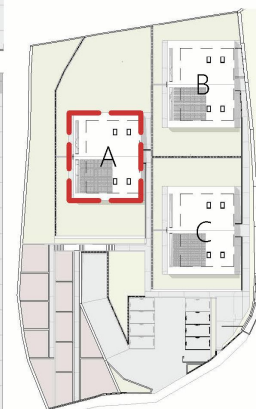



ZELO
REAL ESTATE
CONSULTING

GIARDINO/CAMMINAMENTI
126.90 m²

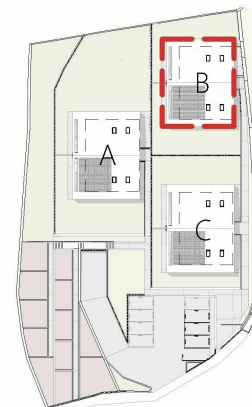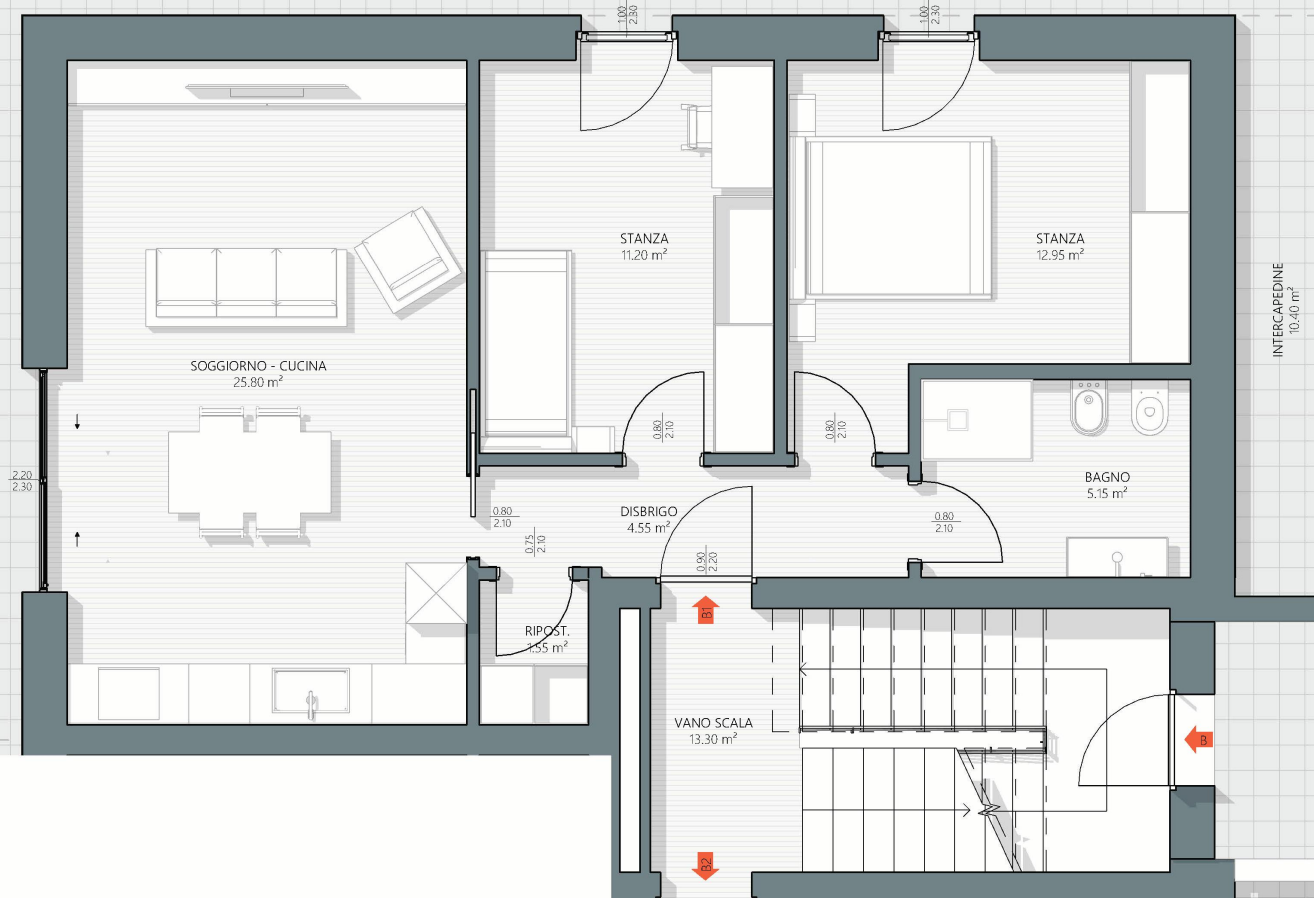

PIANO TERRA APP. "B1"
1 : 50

PIANO TERRA APP. "B1"



V.23



ZELO
REAL ESTATE
CONSULTING

PIANO TERRA APP. "B2"



1: 50

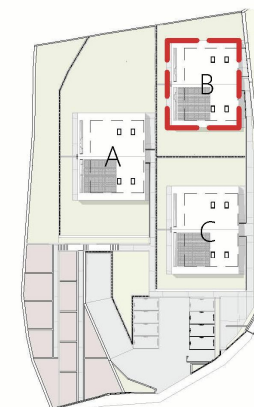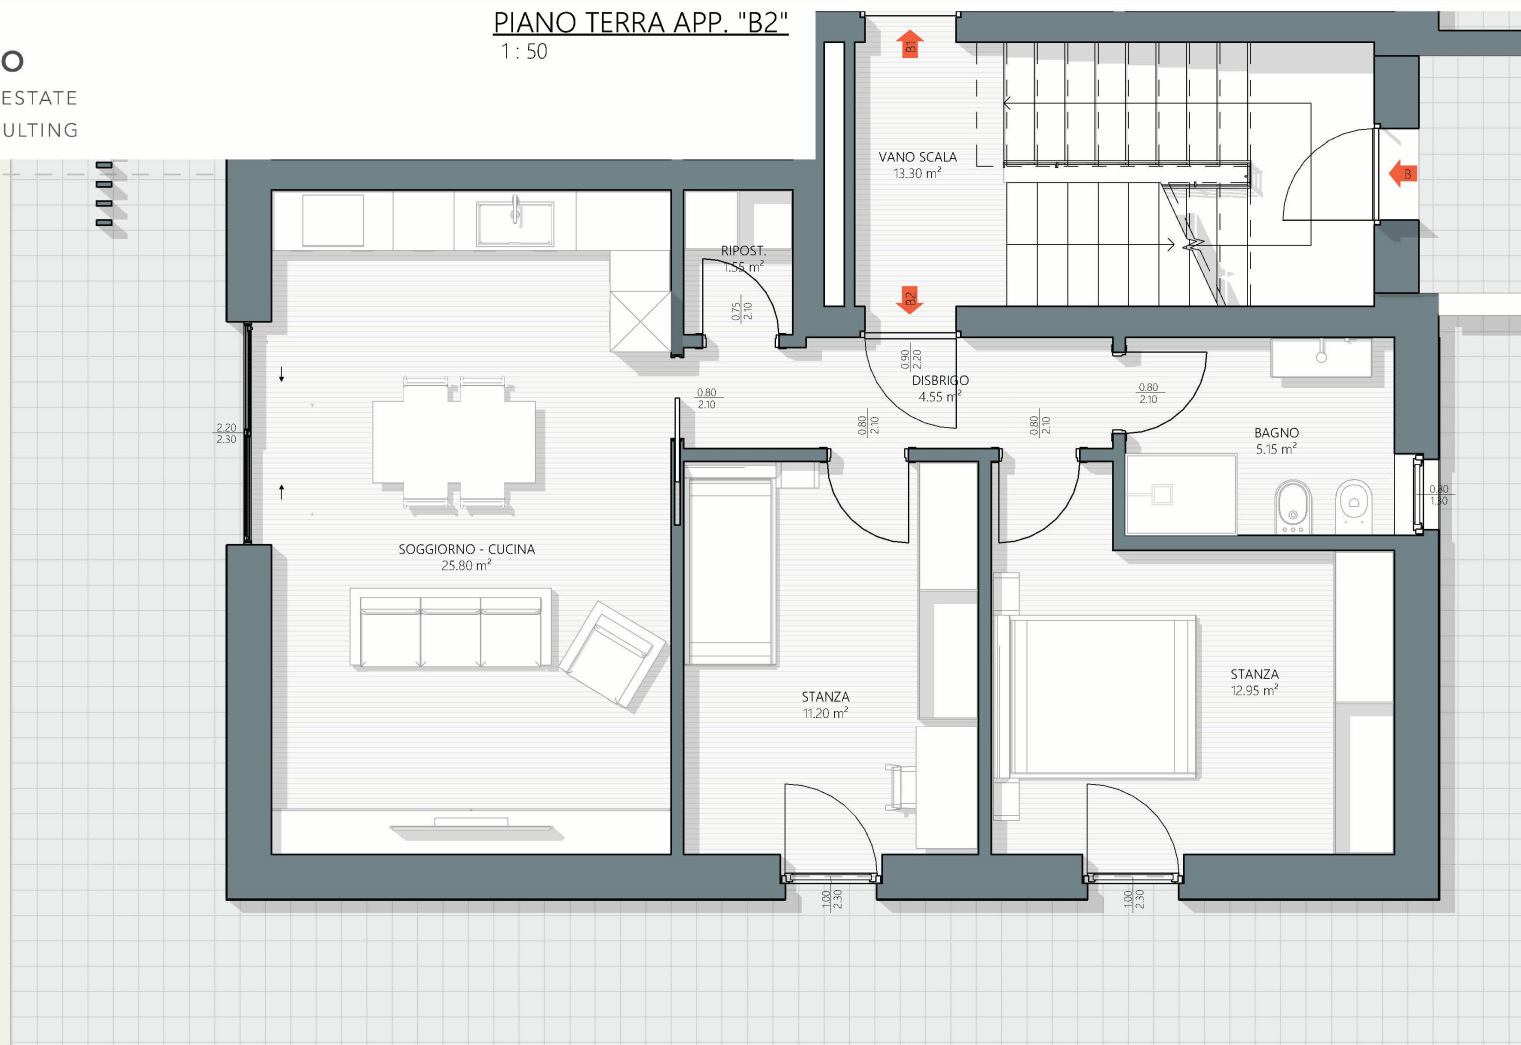



ZELO
REAL ESTATE
CONSULTING

GIARDINO/CAMMINAMENTI
159.20 m²

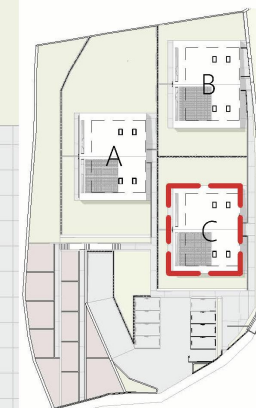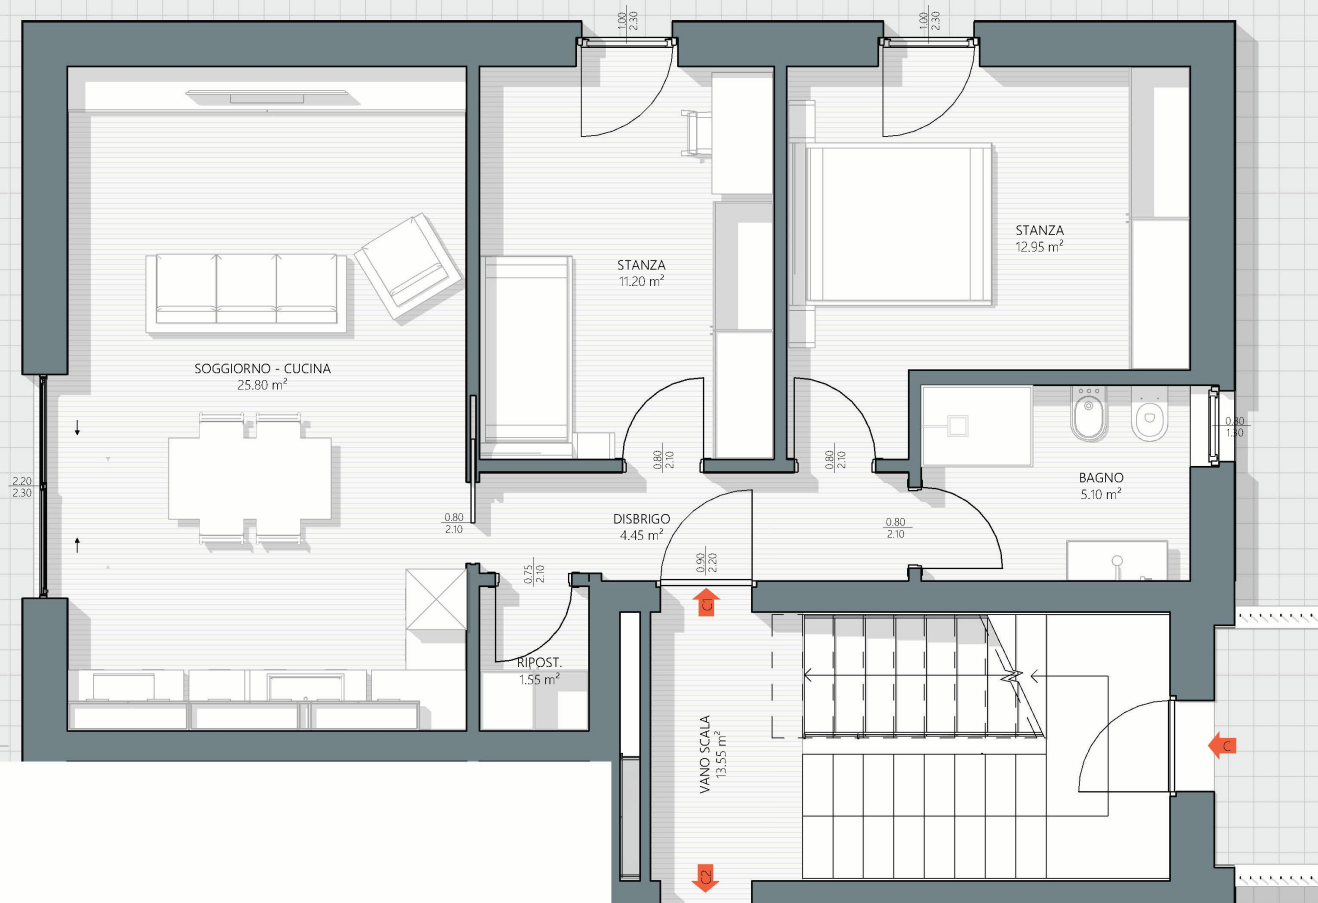

PIANO TERRA APP. "C1"
1:50

PIANO TERRA APP. "C1"

V.40



ZELO
REAL ESTATE
CONSULTING

PIANO TERRA APP. "C2"
1 : 50

